



CENTERLINE ROAD PROFILE

1: 250 HORIZ.  
1: 12.5 VERT.

DO NOT SCALE THIS DRAWING THE CONTRACTOR IS RESPONSIBLE FOR CHECKING ALL DATUMS, DIMENSIONS, AND DETAILS, PRIOR TO CONSTRUCTION. ANY DISCREPANCIES MUST BE REPORTED IMMEDIATELY TO THE ENGINEER.  THIS DRAWING IS THE EXCLUSIVE PROPERTY OF THE ENGINEER. REPRODUCTION WITHOUT THEIR WRITTEN PERMISSION IS STRICTLY PROHIBITED.	date	revision	<b>J. TURCASSO ENGINEERING LTD.</b> CONSULTING ENGINEERS & PROJECT MANAGERS PHONE: (250) 423 4072 FAX: (250) 423 3668	client <b>ELKFORD RECREATION DEVELOPMENT SOCIETY</b> ATTN: STEVE MAURIELLO project <b>ROUND PRAIRE SNOW MOBILE BRIDGE</b> title <b>CENTERLINE ROAD PROFILE</b>	scale <b>NOTED</b> date <b>JAN/04</b> design <b>J TURCASSO</b> drawn ch'd	PROJECT NO.  SHEET NO. <b>S-2</b>
--	------	----------	--	---	---	--

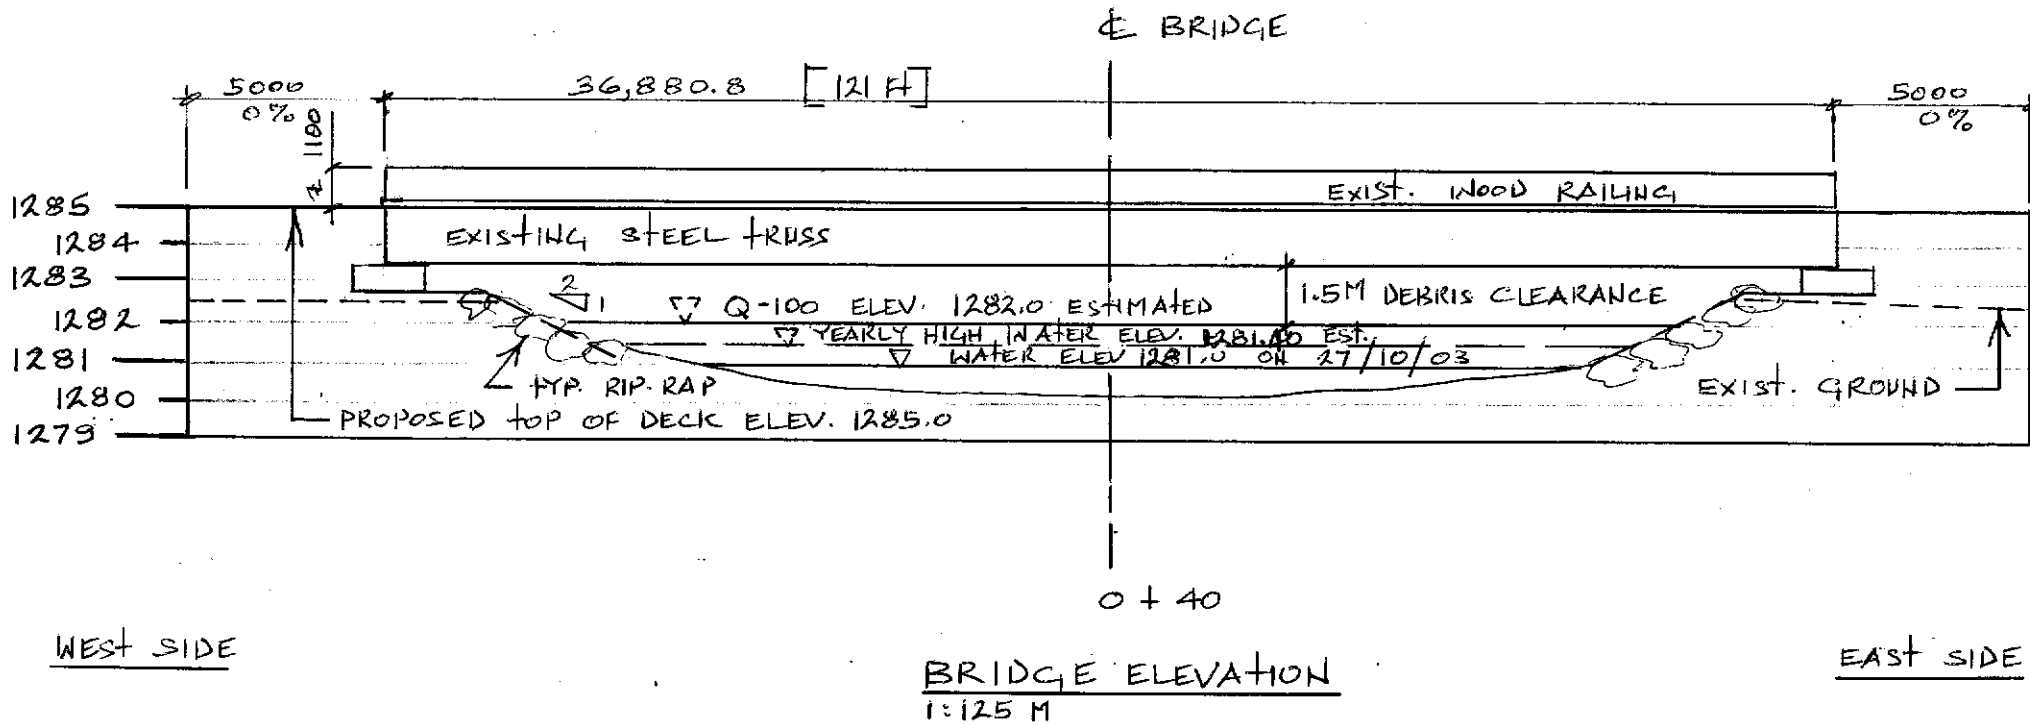

<p>DO NOT SCALE THIS DRAWING</p> <p>THE CONTRACTOR IS RESPONSIBLE FOR CHECKING ALL DATUMS, DIMENSIONS, AND DETAILS, PRIOR TO CONSTRUCTION. ANY DISCREPANCIES MUST BE REPORTED IMMEDIATELY TO THE ENGINEER.</p> <p>THIS DRAWING IS THE EXCLUSIVE PROPERTY OF THE ENGINEER. REPRODUCTION WITHOUT THEIR WRITTEN PERMISSION IS STRICTLY PROHIBITED.</p>	<p>date</p>	<p>revision</p>	<p><b>J. TURCASSO ENGINEERING LTD.</b></p> <p>CONSULTING ENGINEERS &amp; PROJECT MANAGERS</p> <p>PHONE: (250) 423 4072</p> <p>FAX: (250) 423 3668</p>	<p>client <b>ELK FORD RECREATION DEVELOPMENT SOCIETY</b> <b>ATTN: STEVE MAURIELLO</b></p> <p>project <b>ROUND PRAIRE SHOW MOBILE BRIDGE</b></p> <p>title <b>BRIDGE ELEVATION</b></p>	<p>scale <b>NOTED</b></p> <p>date <b>JAN/04</b></p> <p>design <b>J TURCASSO</b></p> <p>drawn</p> <p>chk'd</p>	<p>PROJECT NO</p> <p>SHEET NO</p> <p style="text-align: center; font-size: 1.2em;"><b>S-3</b></p>
---	-------------	-----------------	---	--	---	---

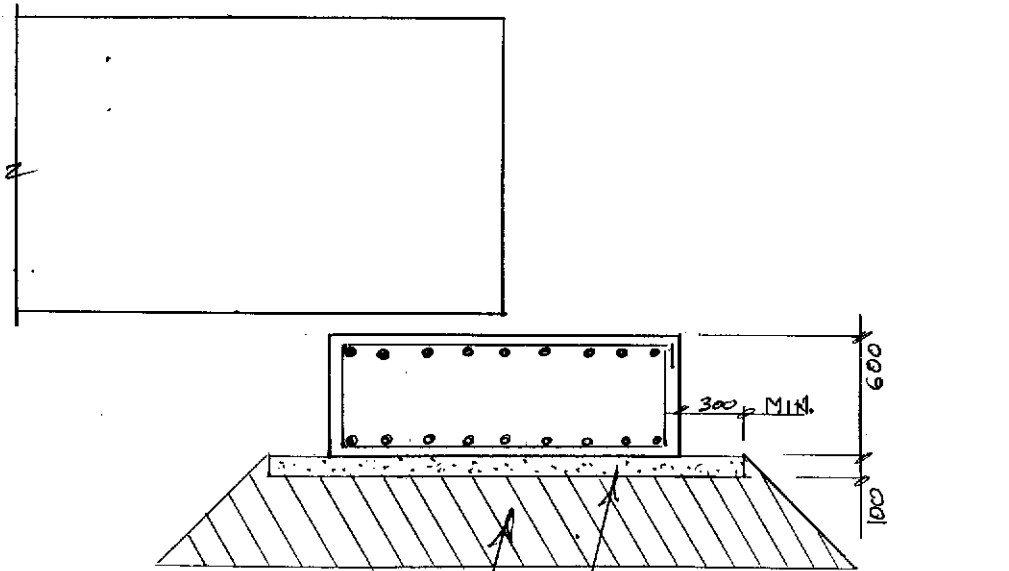

COMPACTED 75mm GRAVEL TO UNDISTURBED GRAVEL LAYER


300 MIN.

600

100

COMPACTED 20mm MINUS CRUSHED GRAVEL

ABUTMENT SECTION  
1:25

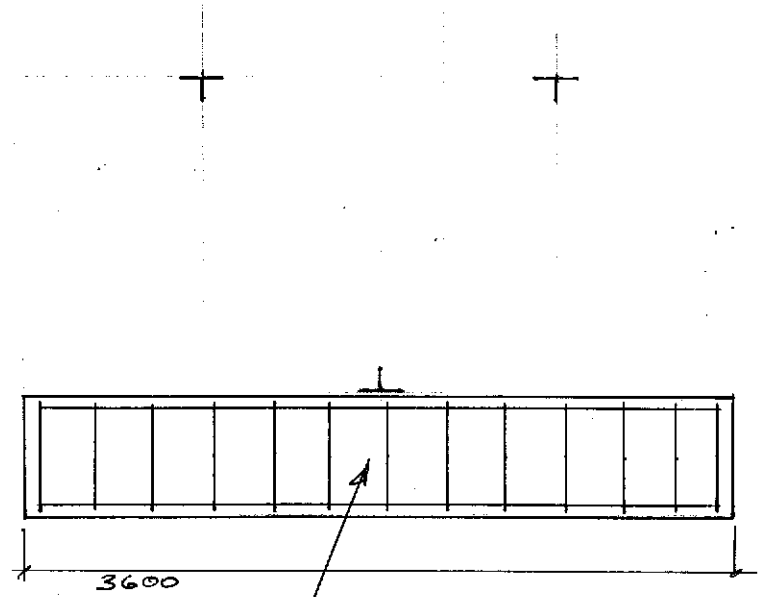

CONC. ABUTMENT SILLS  
1800 X 600 X 3600 W/ 9-15M  
TOP & BOTTOM # 13-15M TIES

ABUTMENT ELEVATION  
1:25

<p>DO NOT SCALE THIS DRAWING</p> <p>THE CONTRACTOR IS RESPONSIBLE FOR CHECKING ALL DATUMS, DIMENSIONS, AND DETAILS, PRIOR TO CONSTRUCTION. ANY DISCREPANCIES MUST BE REPORTED IMMEDIATELY TO THE ENGINEER.</p> <p>THIS DRAWING IS THE EXCLUSIVE PROPERTY OF THE ENGINEER. REPRODUCTION WITHOUT THEIR WRITTEN PERMISSION IS STRICTLY PROHIBITED.</p>	<p>date</p> <p>revision</p>	<p><b>J. TURCASSO ENGINEERING LTD.</b></p> <p>CONSULTING ENGINEERS &amp; PROJECT MANAGERS</p> <p>PHONE: (250) 423 4072</p> <p>FAX: (250) 423 3668</p>	<p>client <b>ELKFORD REC. DEV. SOCIETY</b></p> <p><b>ATTN: STEVE MAURIELLO</b></p>	<p>scale <b>NOTED</b></p> <p>date <b>FALL/04</b></p>	<p>PROJECT NO.</p>
			<p>project <b>ROUND PRAIRE SNOW MOBILE BRIDGE</b></p>	<p>design <b>J TURCASSO</b></p>	<p>SHEET NO.</p>
			<p>title <b>ABUTMENT SECTION &amp; ELEVATION</b></p>	<p>drawn</p>	<p><b>S-4</b></p>
				<p>chk'd</p>	